




View from Top side (Scale 8:1)

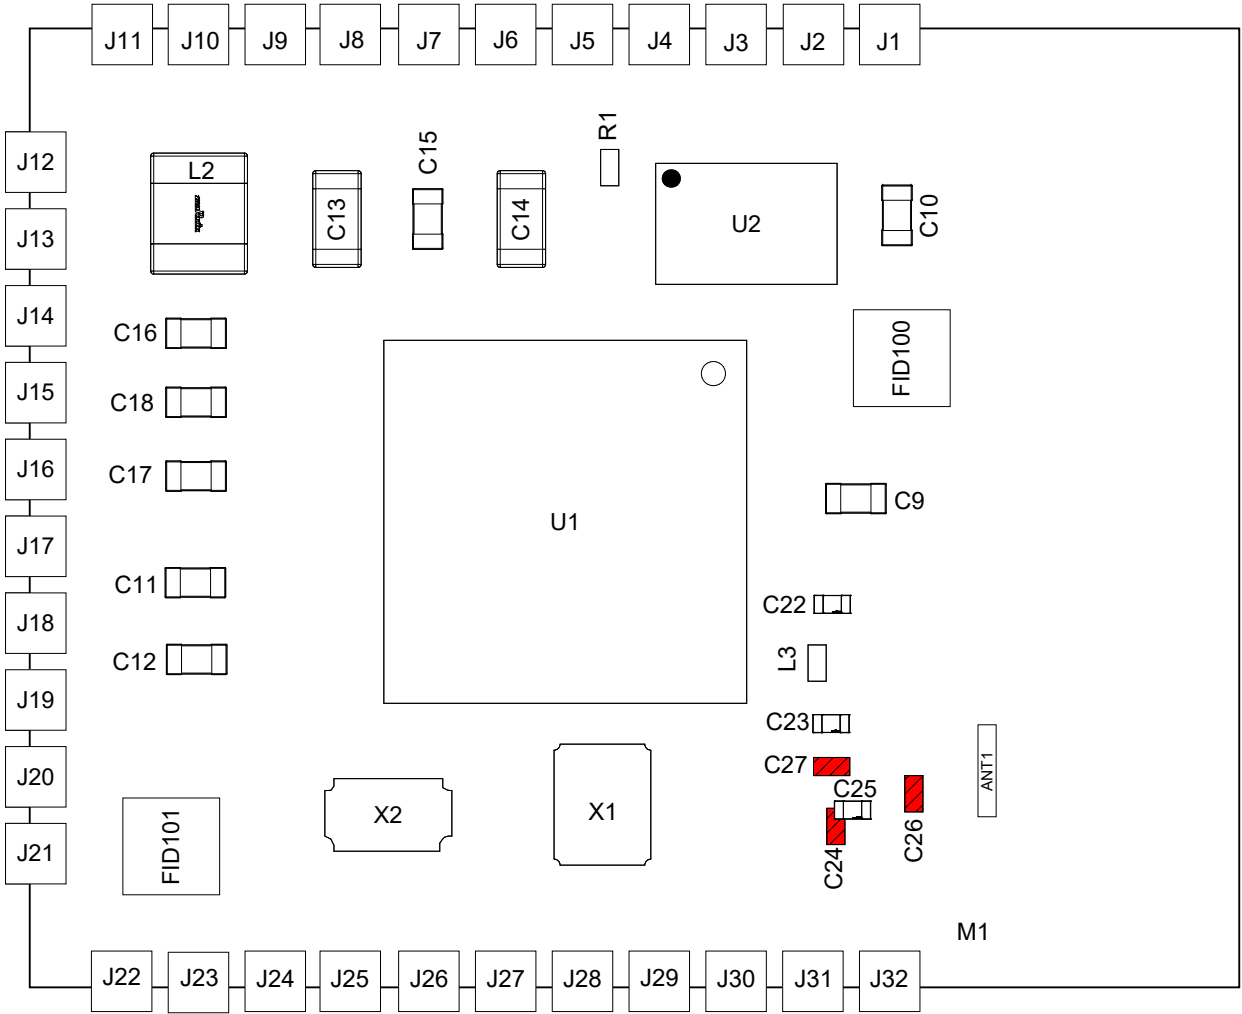

View from Left side (Scale 8:1)

 

View from Bottom side (Scale 8:1)

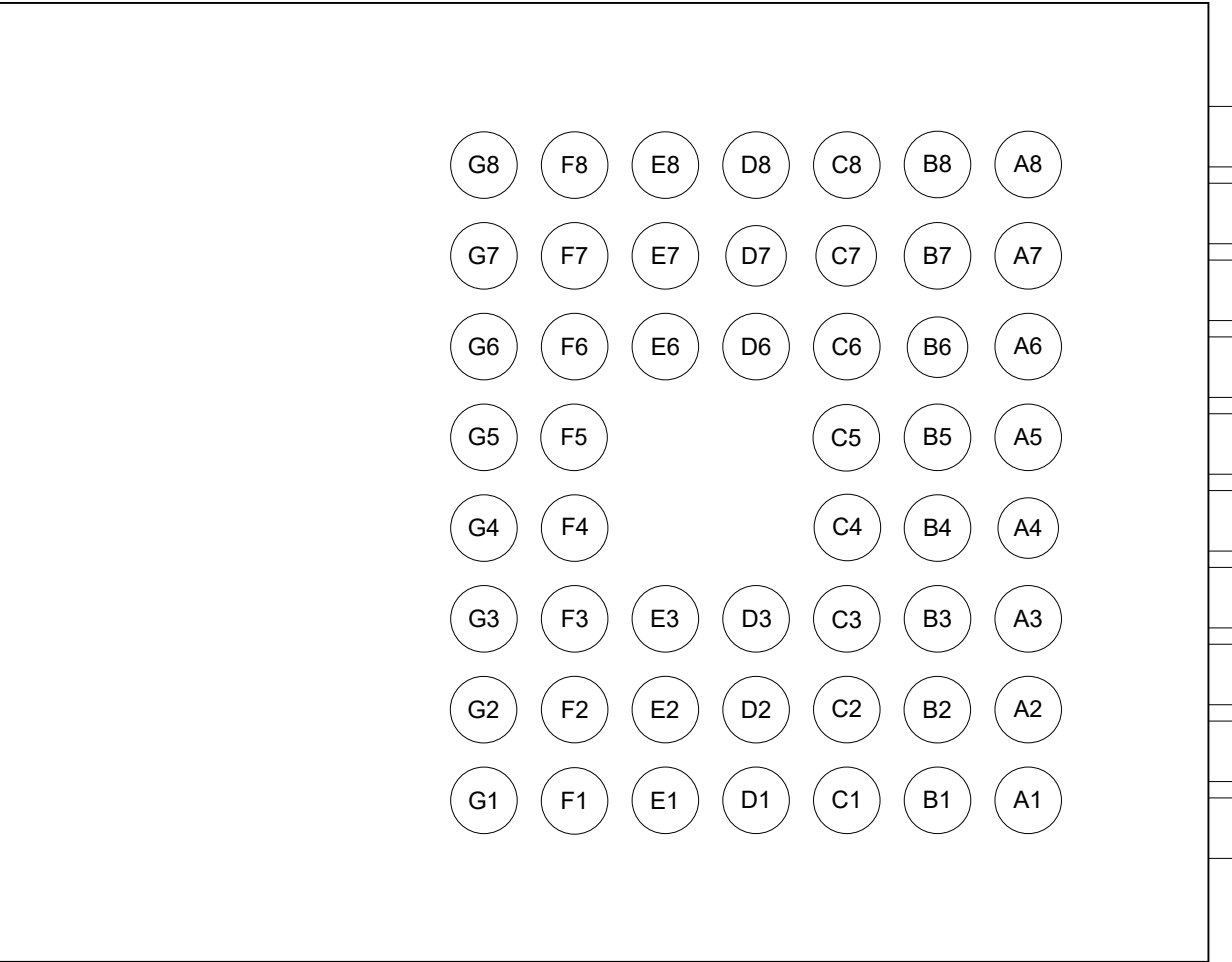

NOTE: Not mounted components marked in red

Title	DA14695 Module	Variant	V01
Size	Document number	Revision	B2
	A3	ASM-331-40-V01-B	
Date	2022-11-08	Sheet	1 of 1
File	ASM-331-40.PCBDwf	Drawn by	LaKa